


ROUT AND RETURN SYSTEM

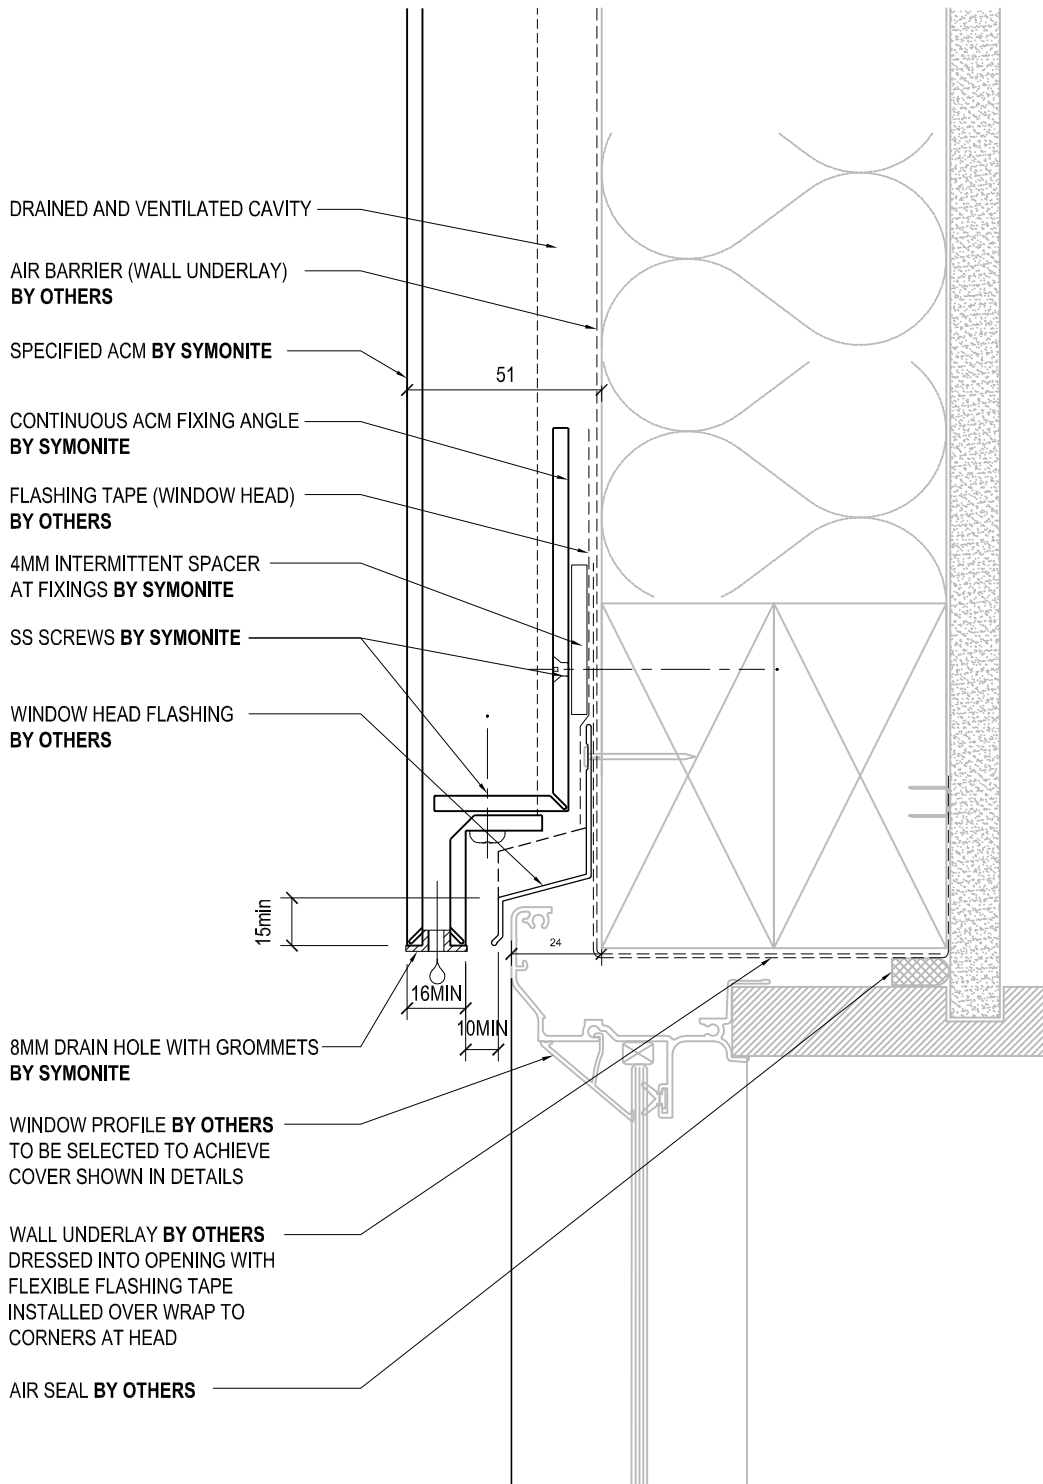

DRAWING TITLE

**RESIDENTIAL WINDOW HEAD
DETAIL**

DRAWING STATUS

**ARCHITECTURAL
RESOURCE**

SHEET NO.	04	ISSUE	A
-----------	----	-------	---

SCALE: 1:2

DATE: DECEMBER 2014