
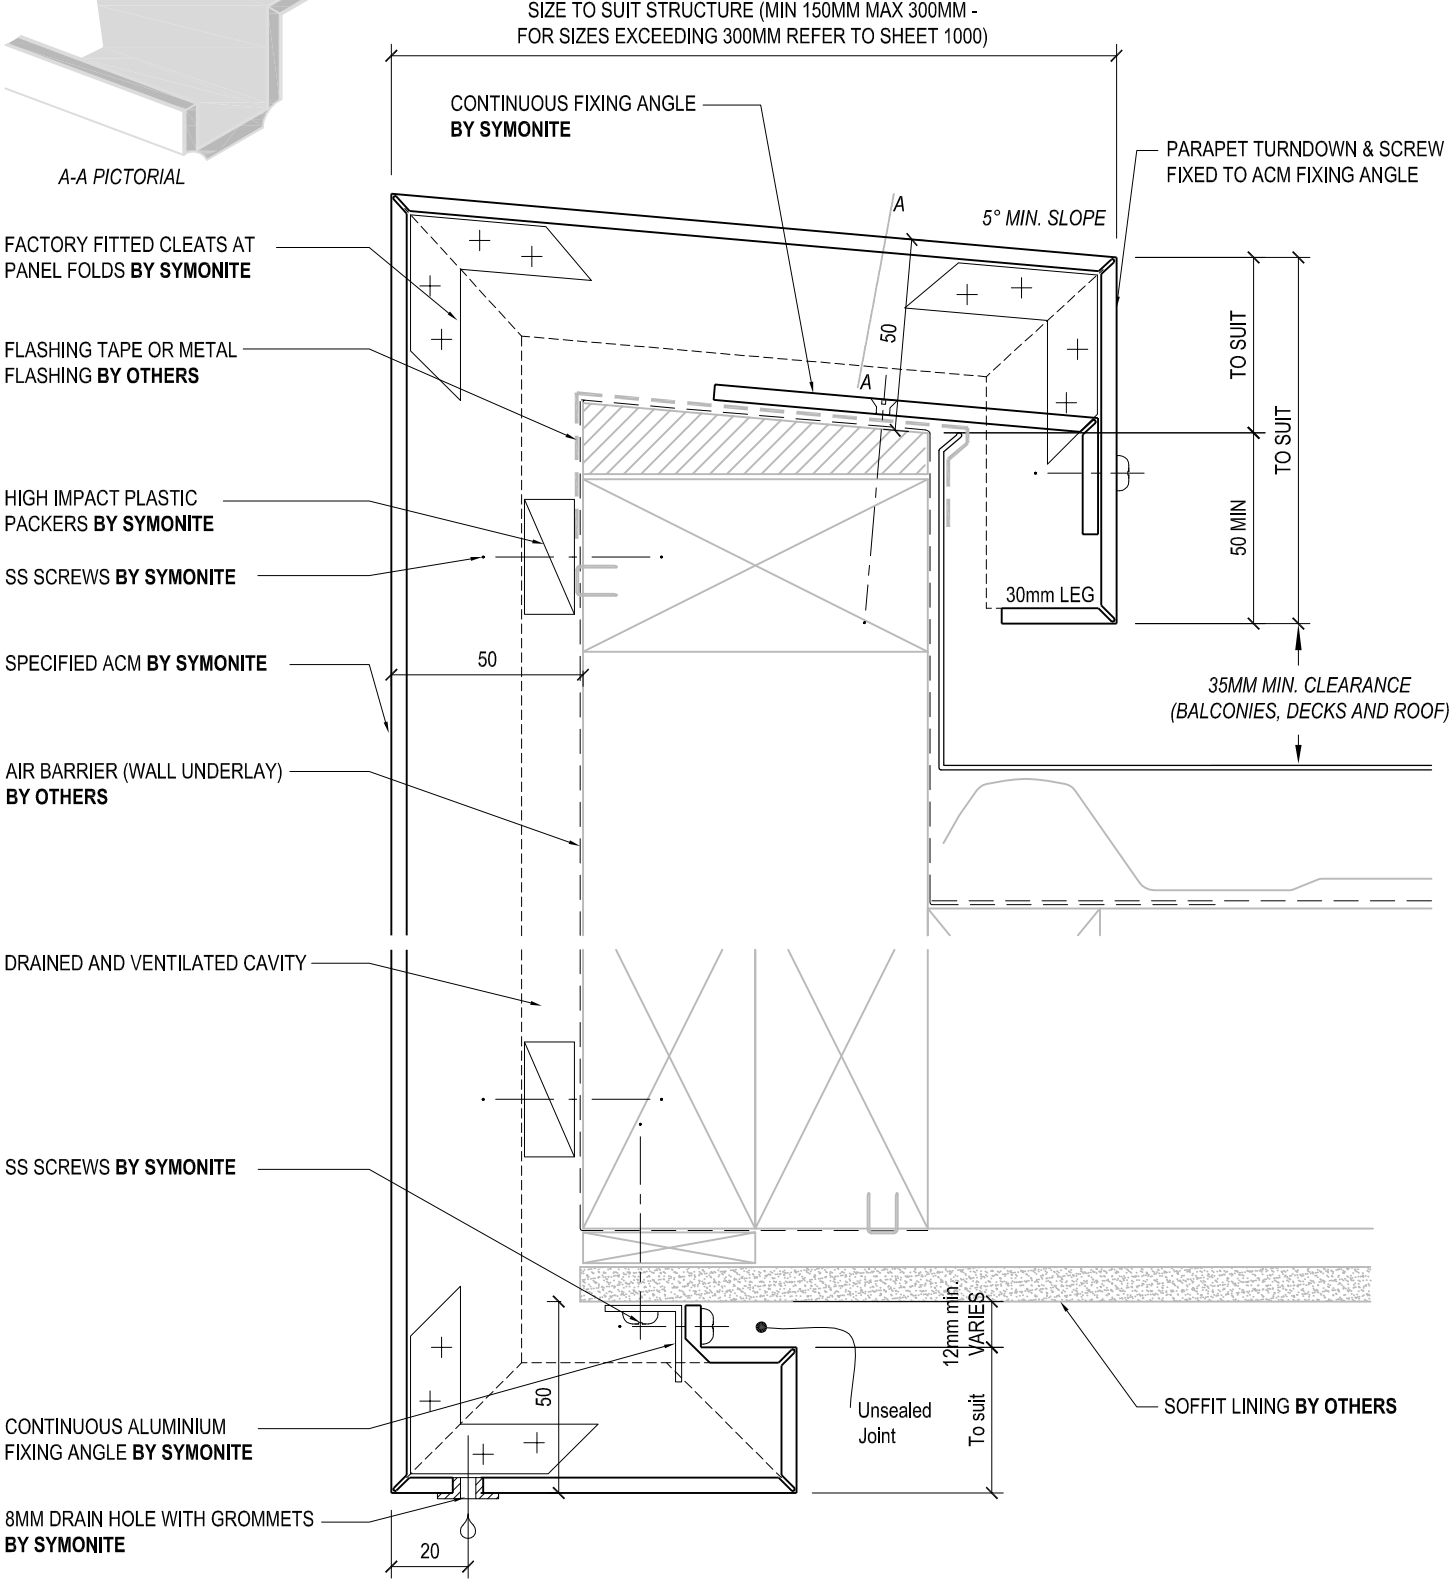


ROUT AND RETURN SYSTEM

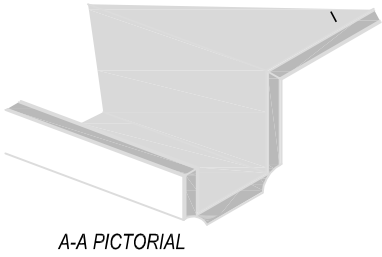

DRAWING TITLE	FASCIA AND SOFFIT DETAIL		
---------------	--------------------------	--	--

DRAWING STATUS	ARCHITECTURAL RESOURCE	
SHEET NO.	10	ISSUE A
SCALE:	1:2	DATE: DECEMBER 2014