


**ROUT AND RETURN SYSTEM**

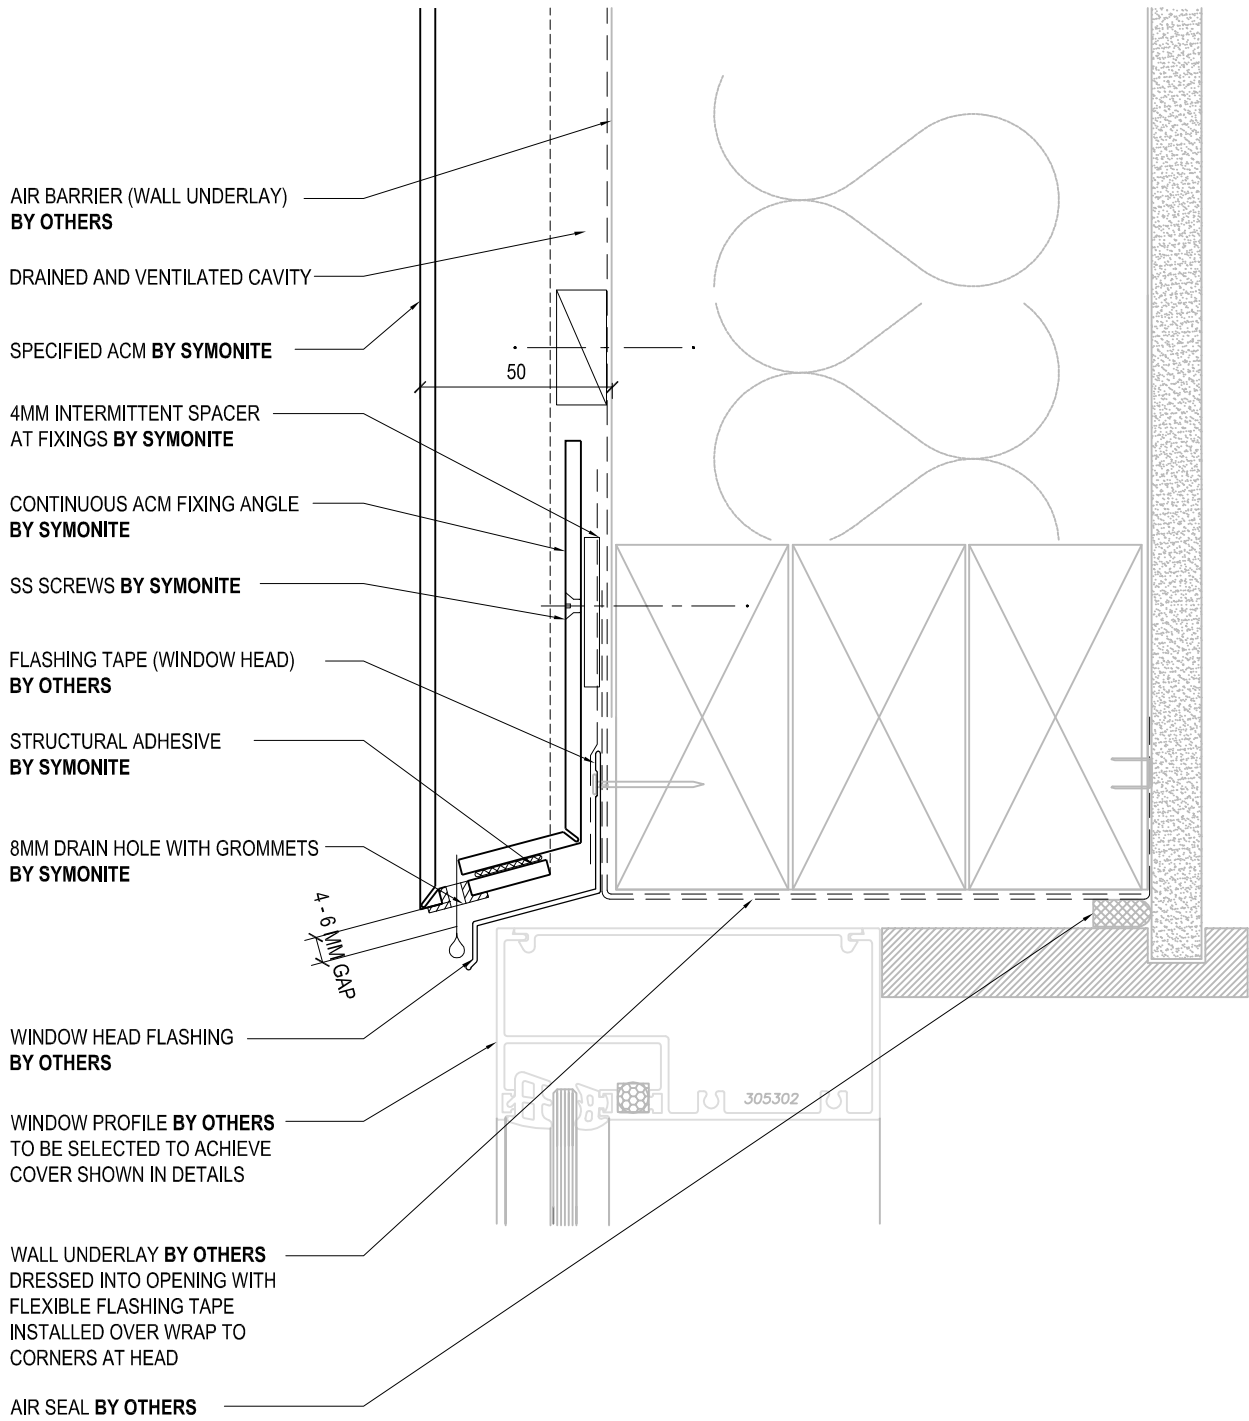

<b>DRAWING TITLE</b>	<b>COMMERCIAL WINDOW HEAD DETAIL (ALTERNATIVE DETAIL)</b>	<b>DRAWING STATUS</b>
		<b>ARCHITECTURAL RESOURCE</b>
		SCALE: 1:2

<small>SHEET NO.</small>	25	<small>ISSUE</small>	A
<small>DATE:</small> DECEMBER 2014			