


**ROUT AND RETURN SYSTEM**

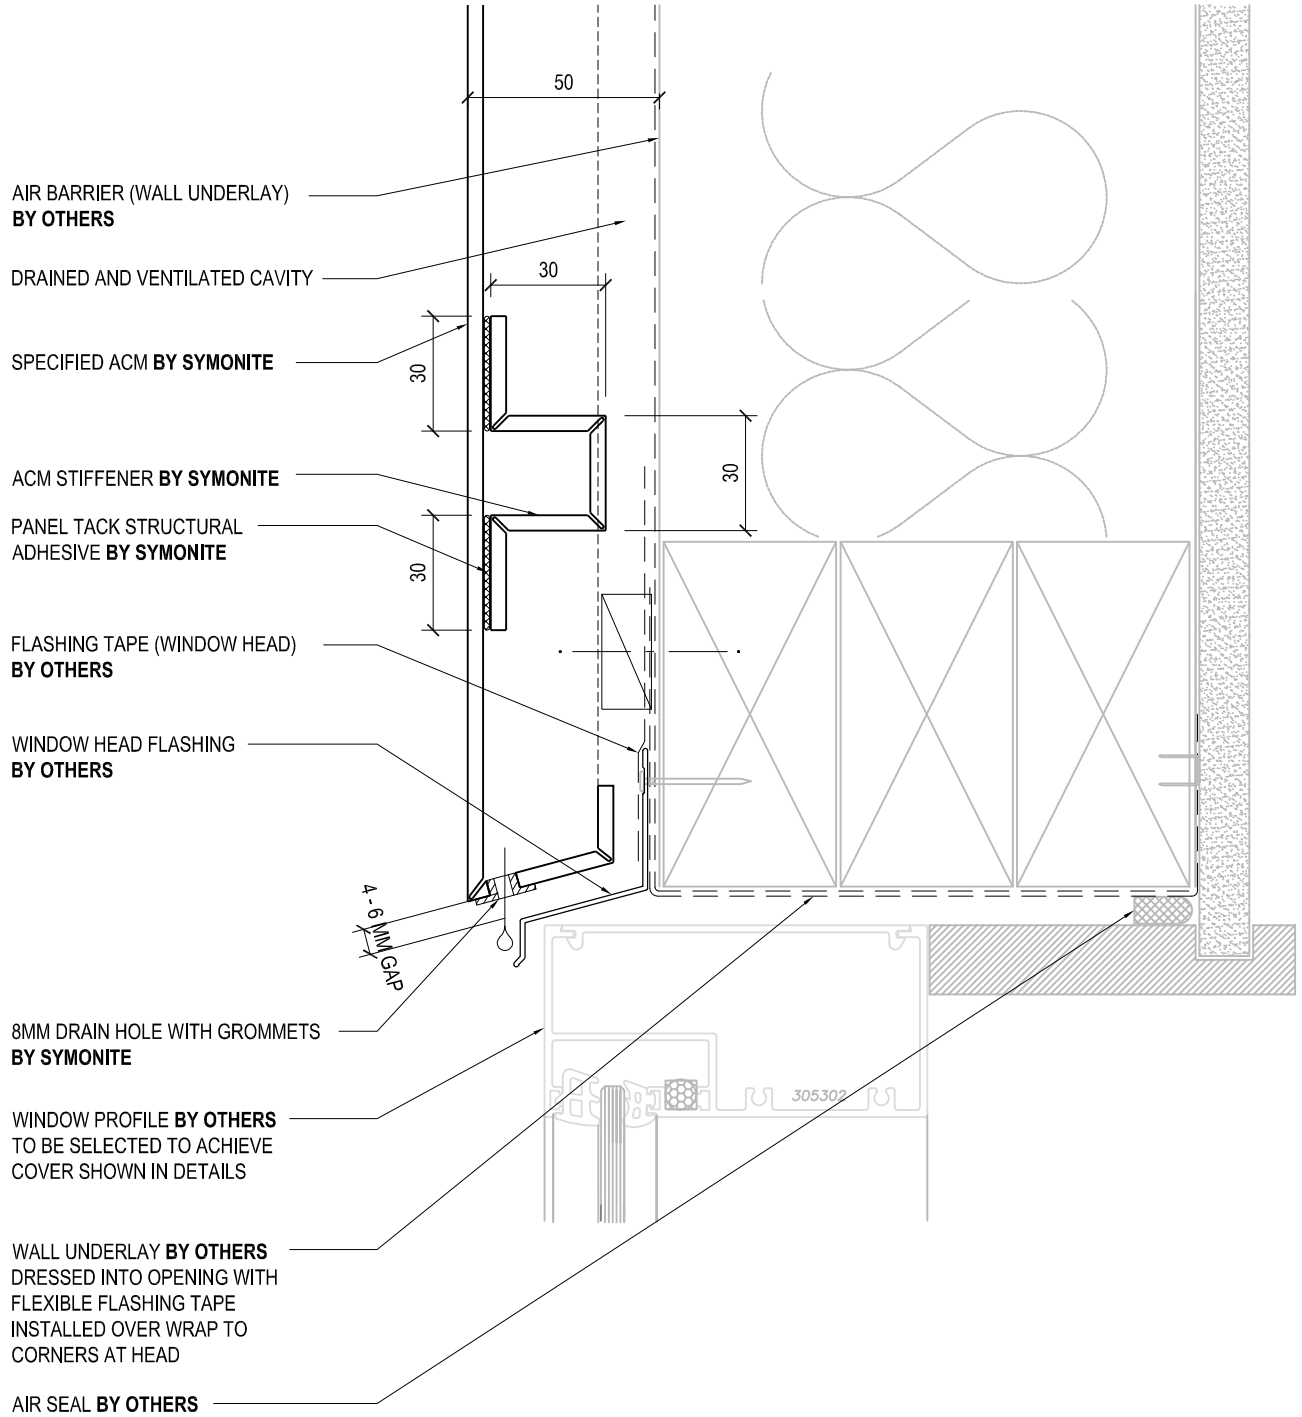

<b>DRAWING TITLE</b>	<b>COMMERCIAL WINDOW HEAD DETAIL (ALTERNATIVE DETAIL)</b>
----------------------	---------------------------------------------------------------

<b>DRAWING STATUS</b>		<small>SHEET NO.</small>	<small>ISSUE</small>
<b>ARCHITECTURAL RESOURCE</b>		26	A
<small>SCALE: 1:2</small>		<small>DATE: DECEMBER 2014</small>	