


# ALUMINIUM COMPOSITE CLADDING SYSTEM

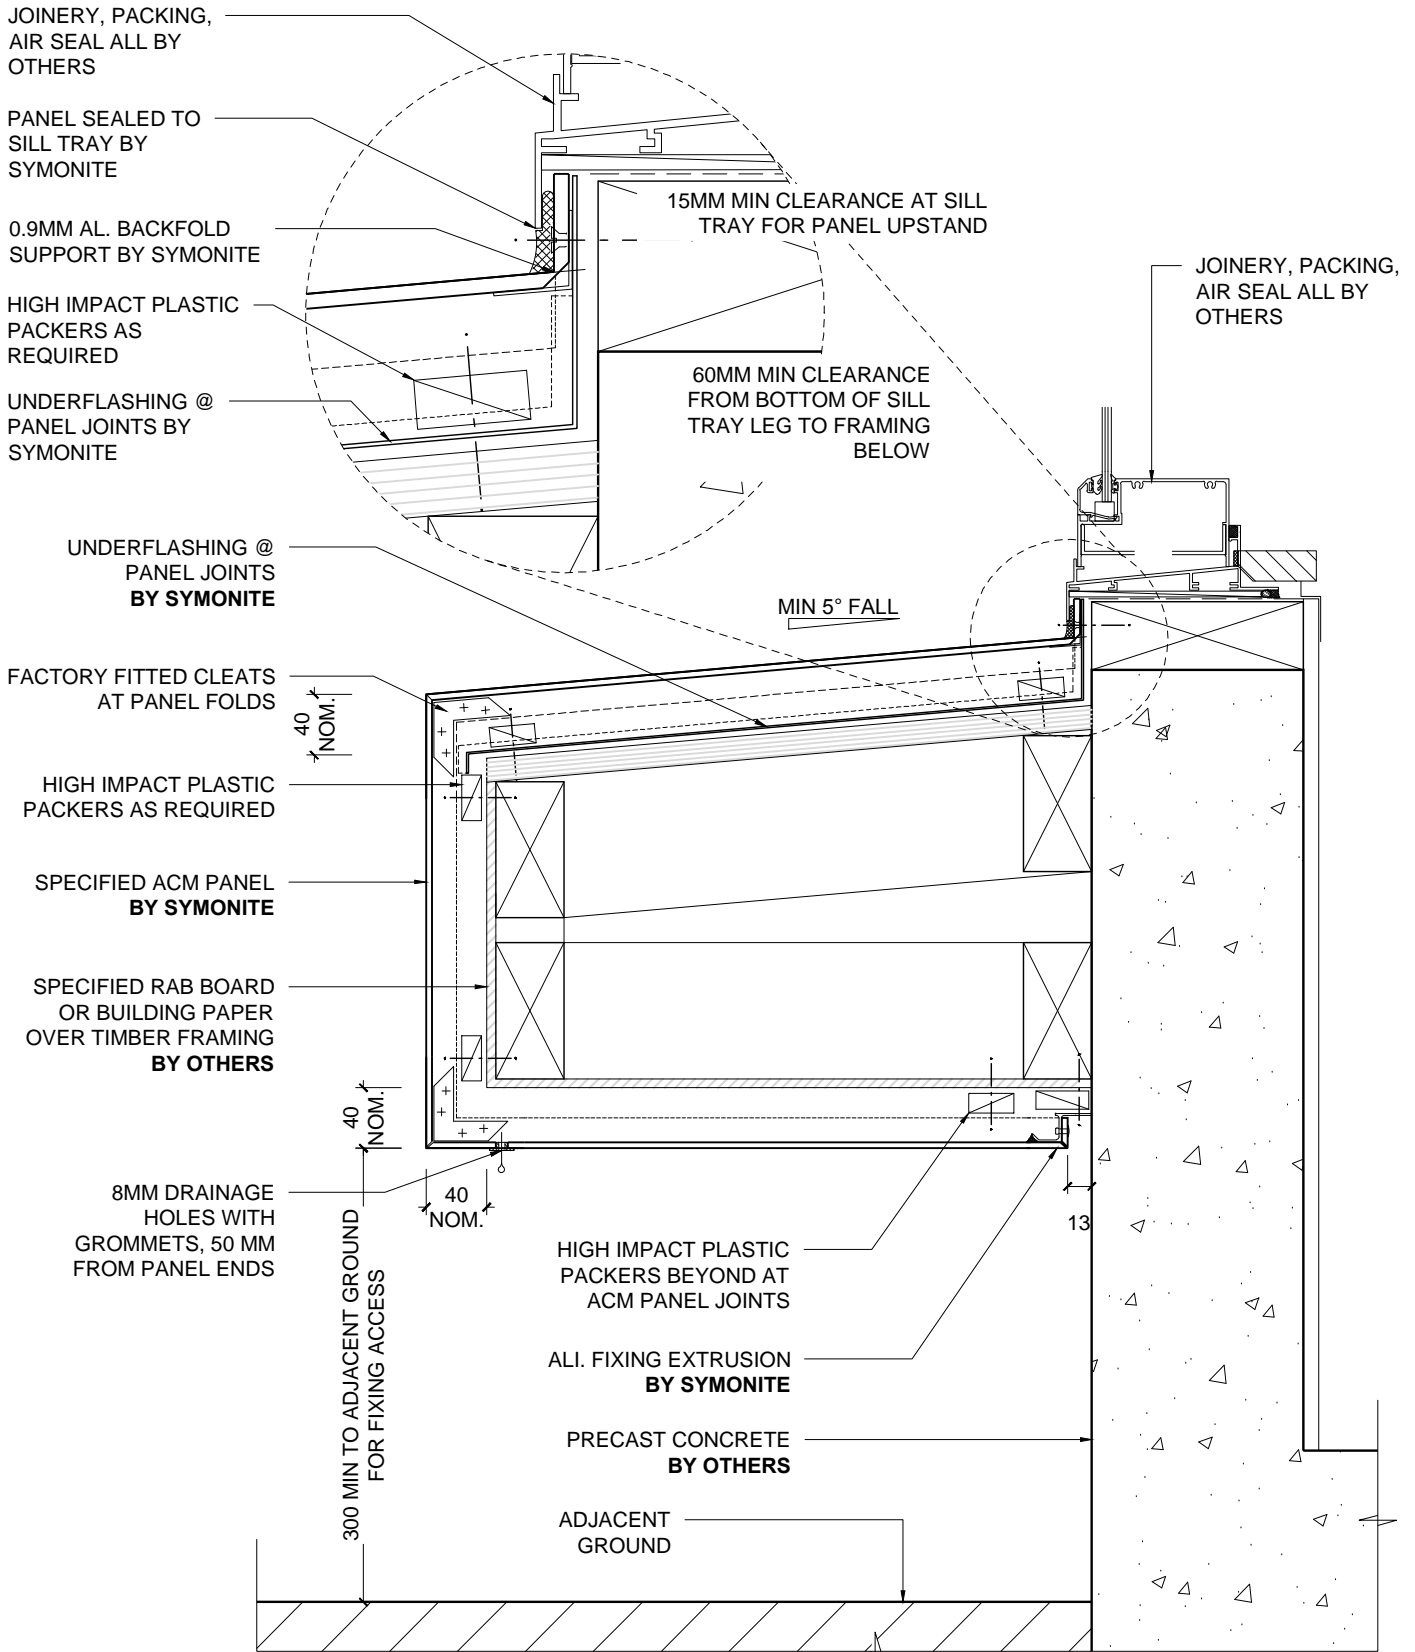

1 TYPICAL EYEBROW SILL DETAIL  
1:5 @ A4