


ROUT AND RETURN SYSTEM

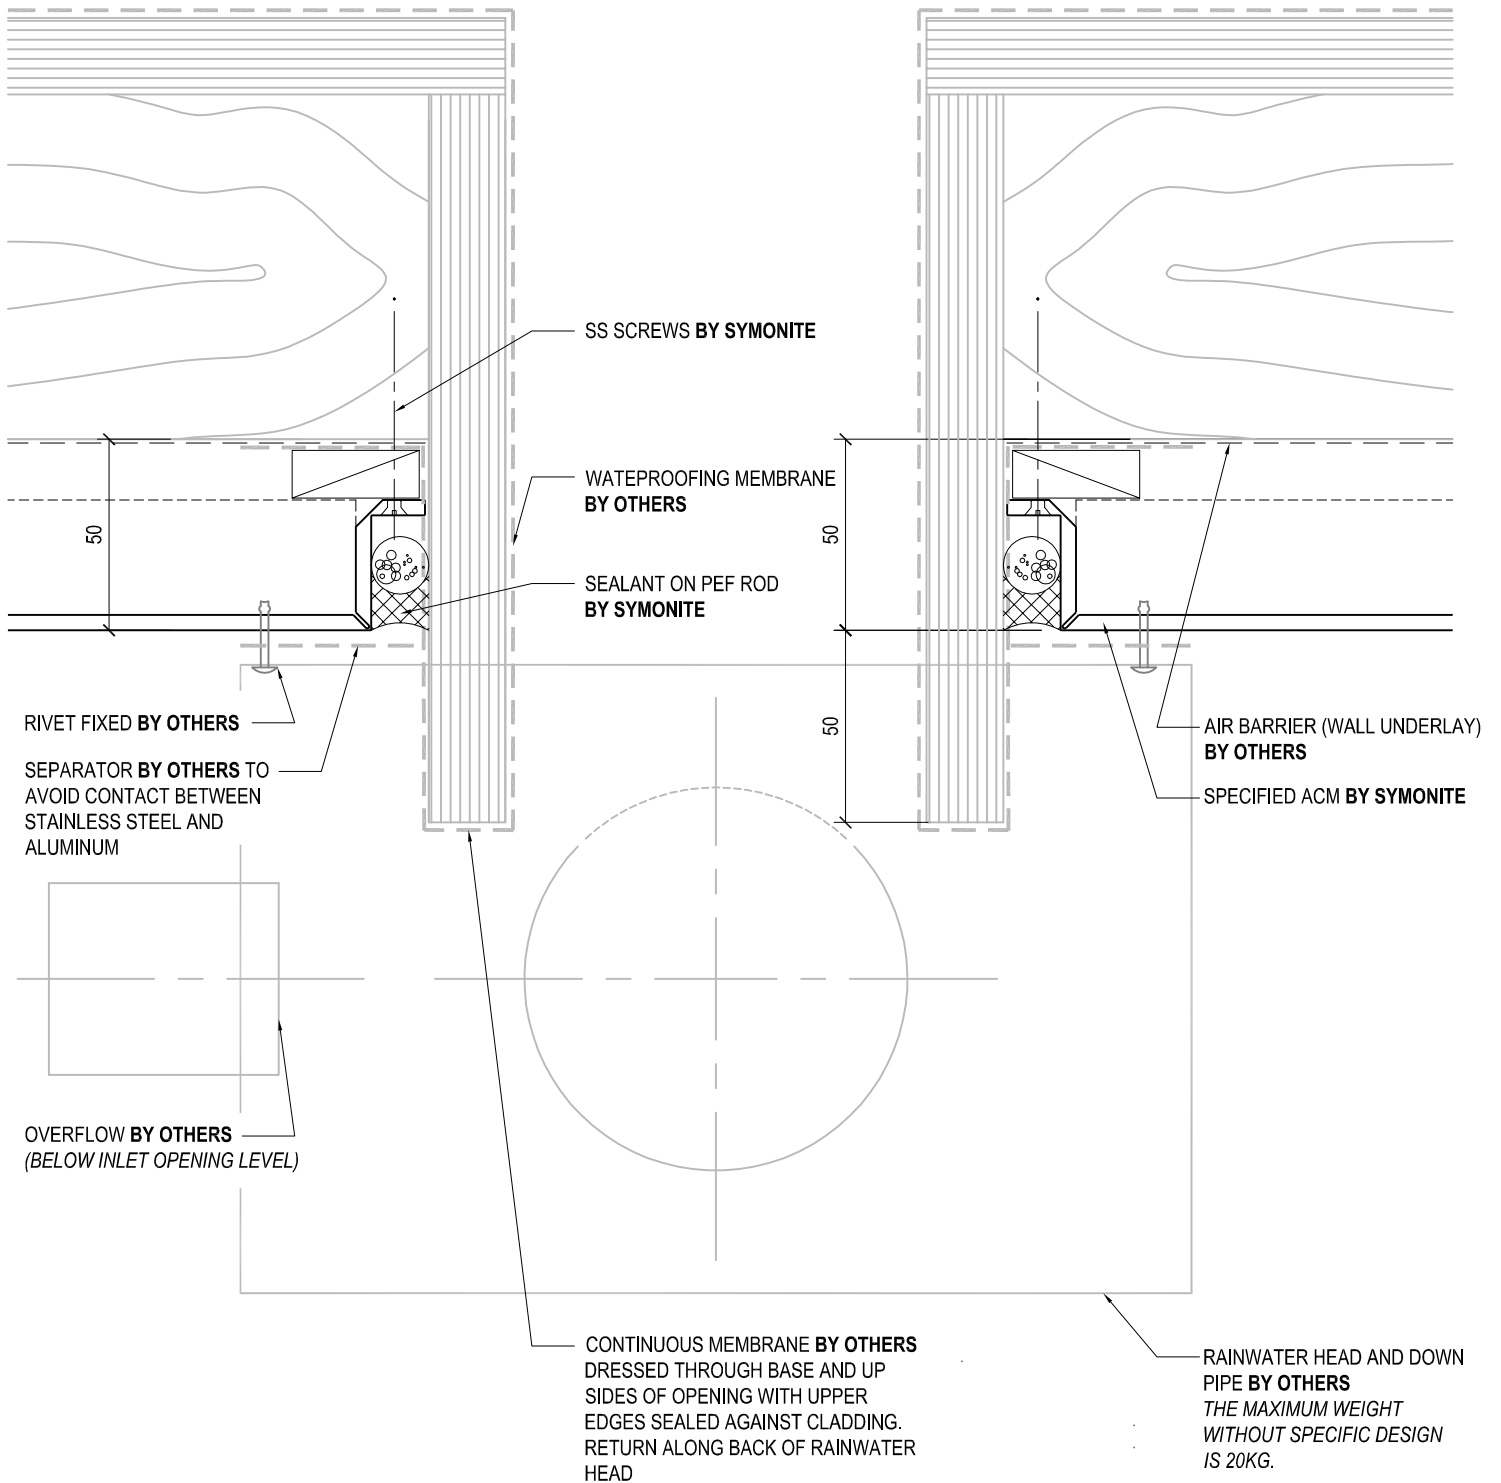

NOTE

- TO BE READ WITH SHEET 30 & 32



DRAWING TITLE	TYPICAL RAIN HEAD DETAIL		
----------------------	---------------------------------	--	--

DRAWING STATUS	ARCHITECTURAL RESOURCE	SHEET NO.	ISSUE
		31	A
SCALE: 1:2		DATE: DECEMBER 2014	