


ROUT AND RETURN SYSTEM

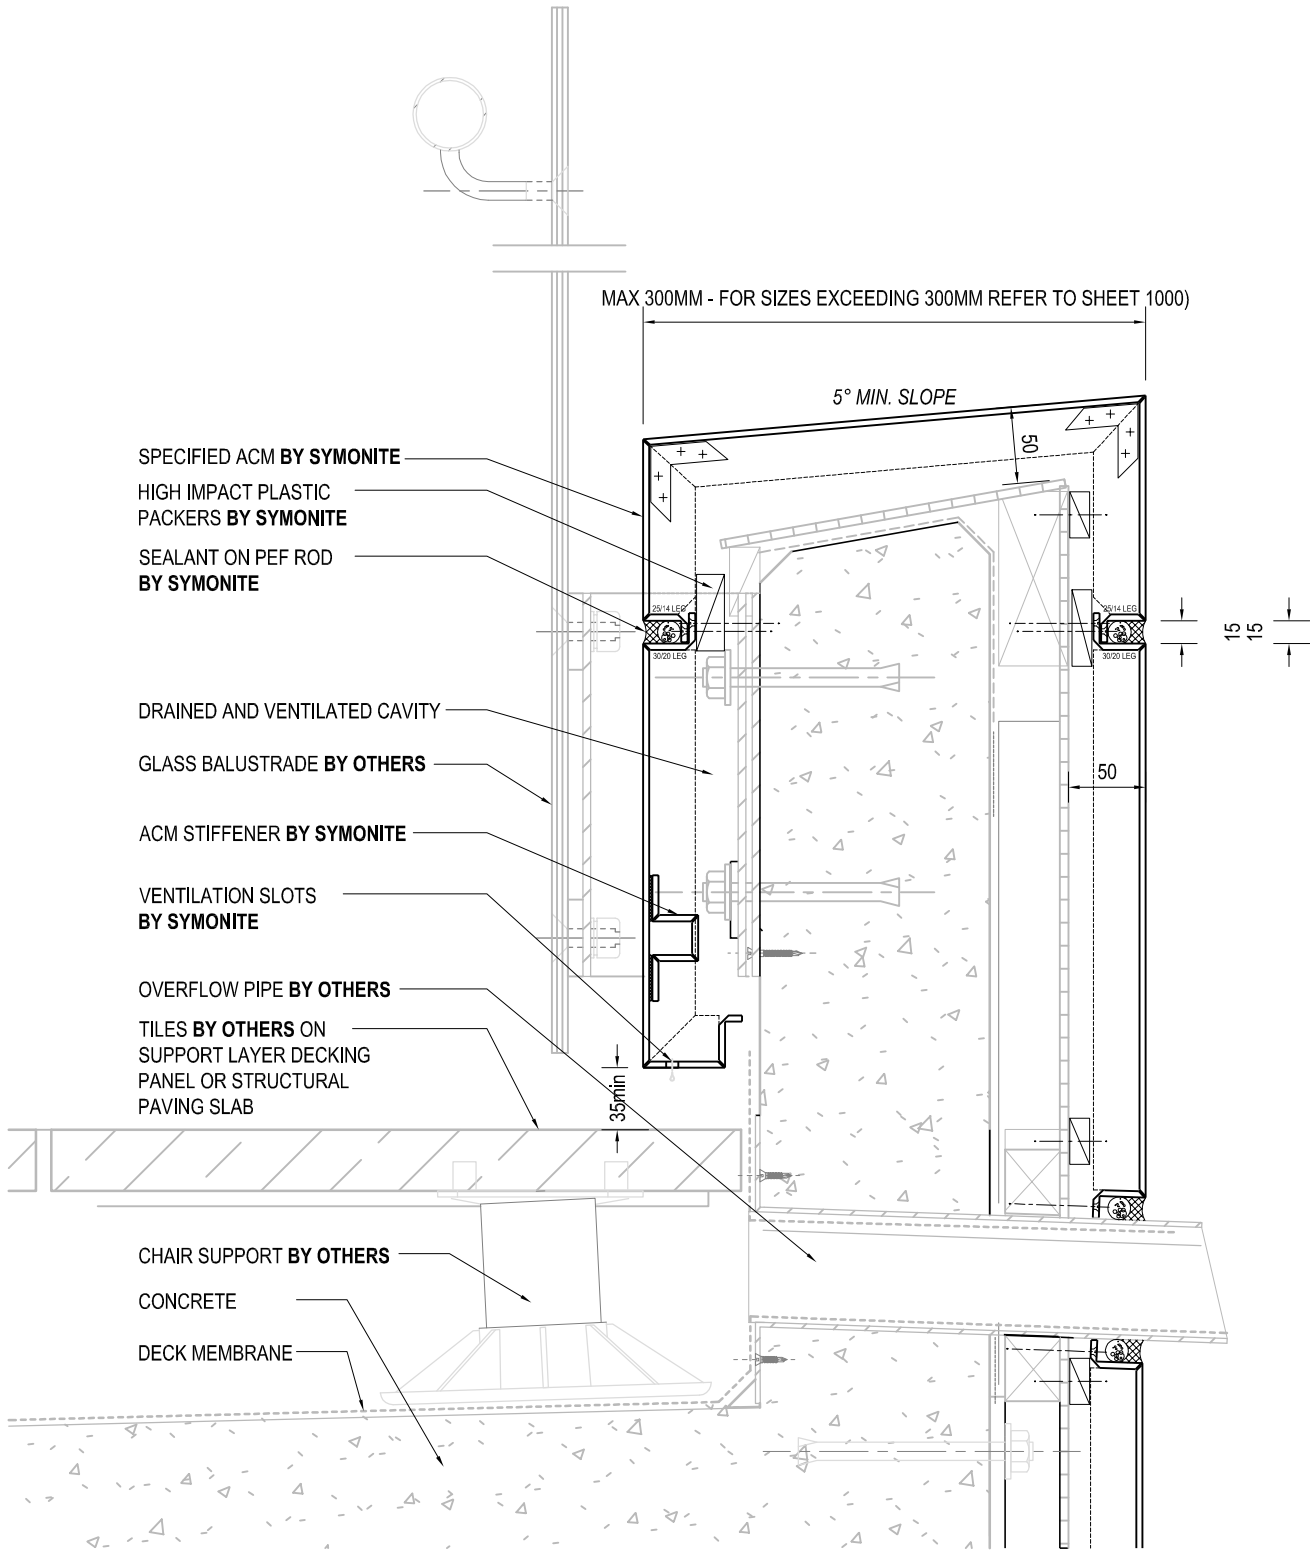

DRAWING TITLE	SAMPLE BALUSTRADE DETAIL 2	
----------------------	-----------------------------------	--

DRAWING STATUS	ARCHITECTURAL RESOURCE	SHEET NO.	ISSUE
		41	A
SCALE: 1:5	DATE: DECEMBER 2014		