


ALUMINIUM COMPOSITE CLADDING SYSTEM

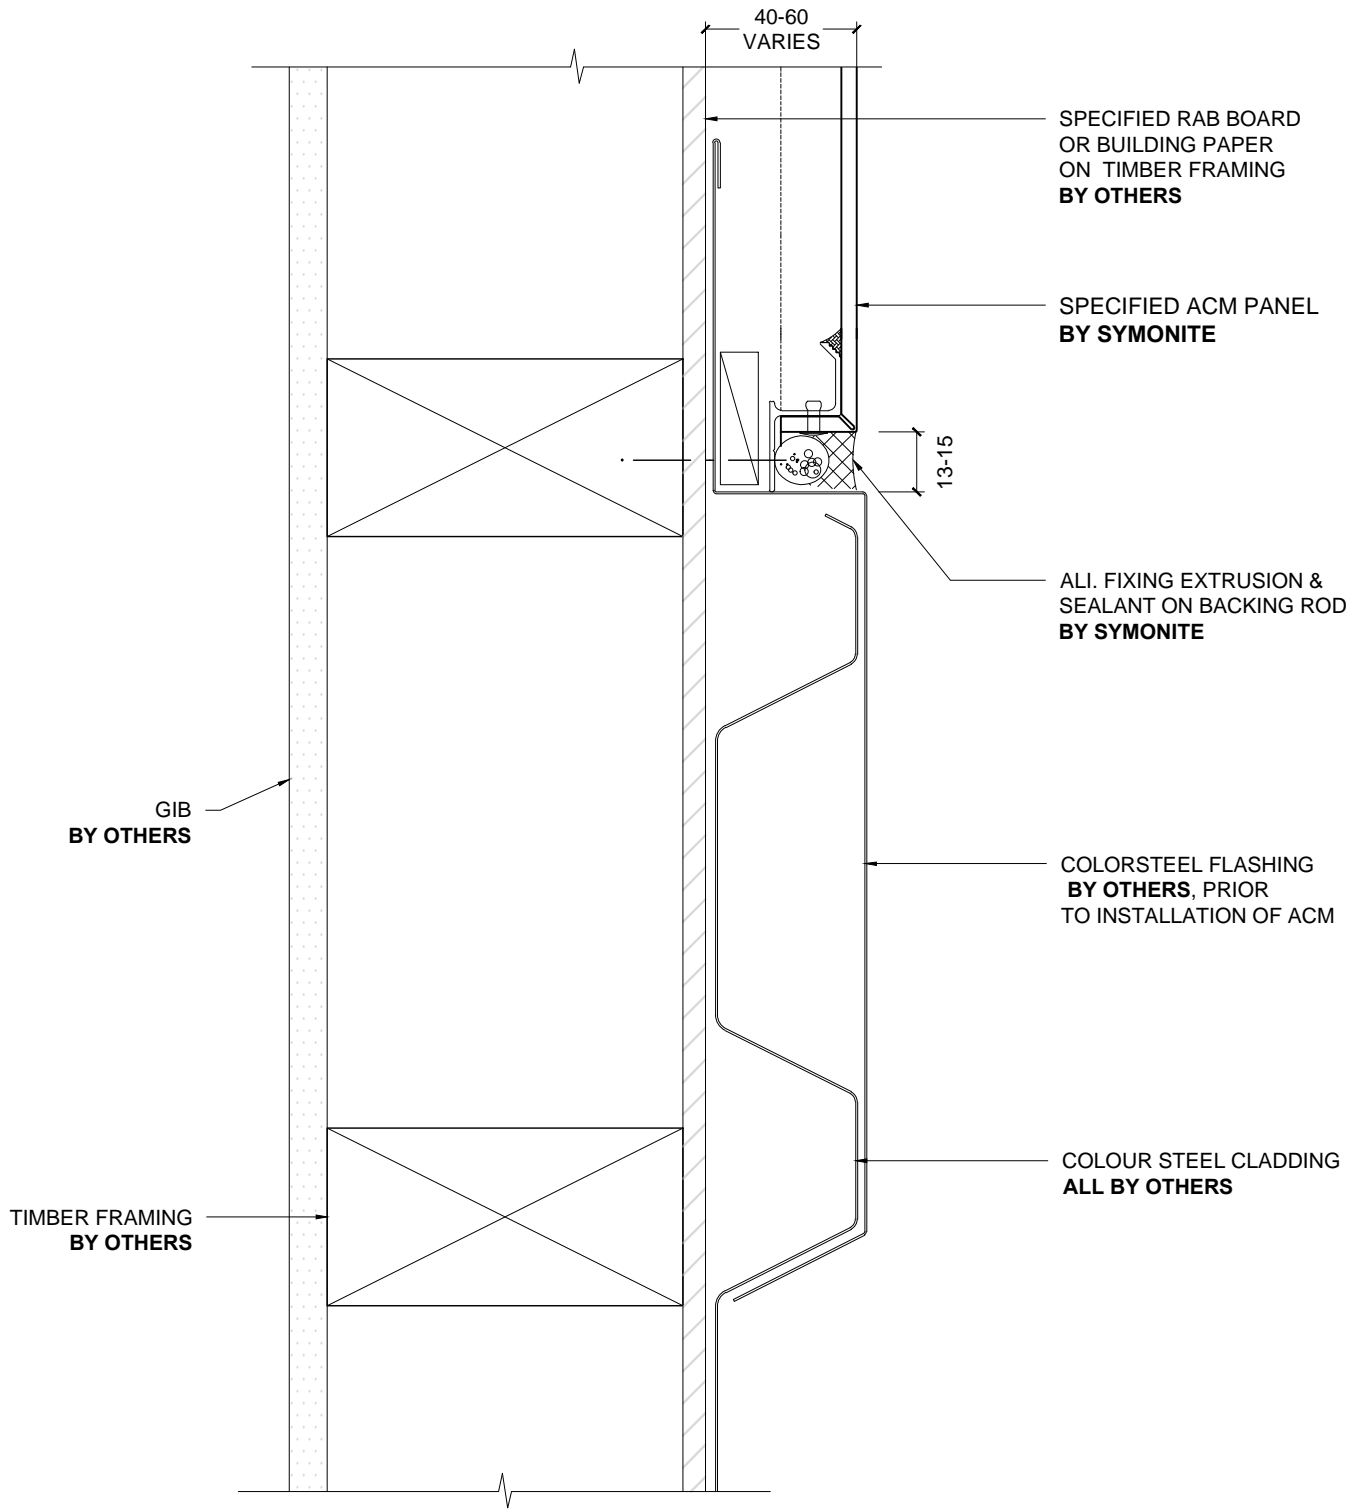

1 VERTICAL PROFILED METAL JUNCTION
- 1:2 @ A4