


ALUMINIUM COMPOSITE CLADDING SYSTEM

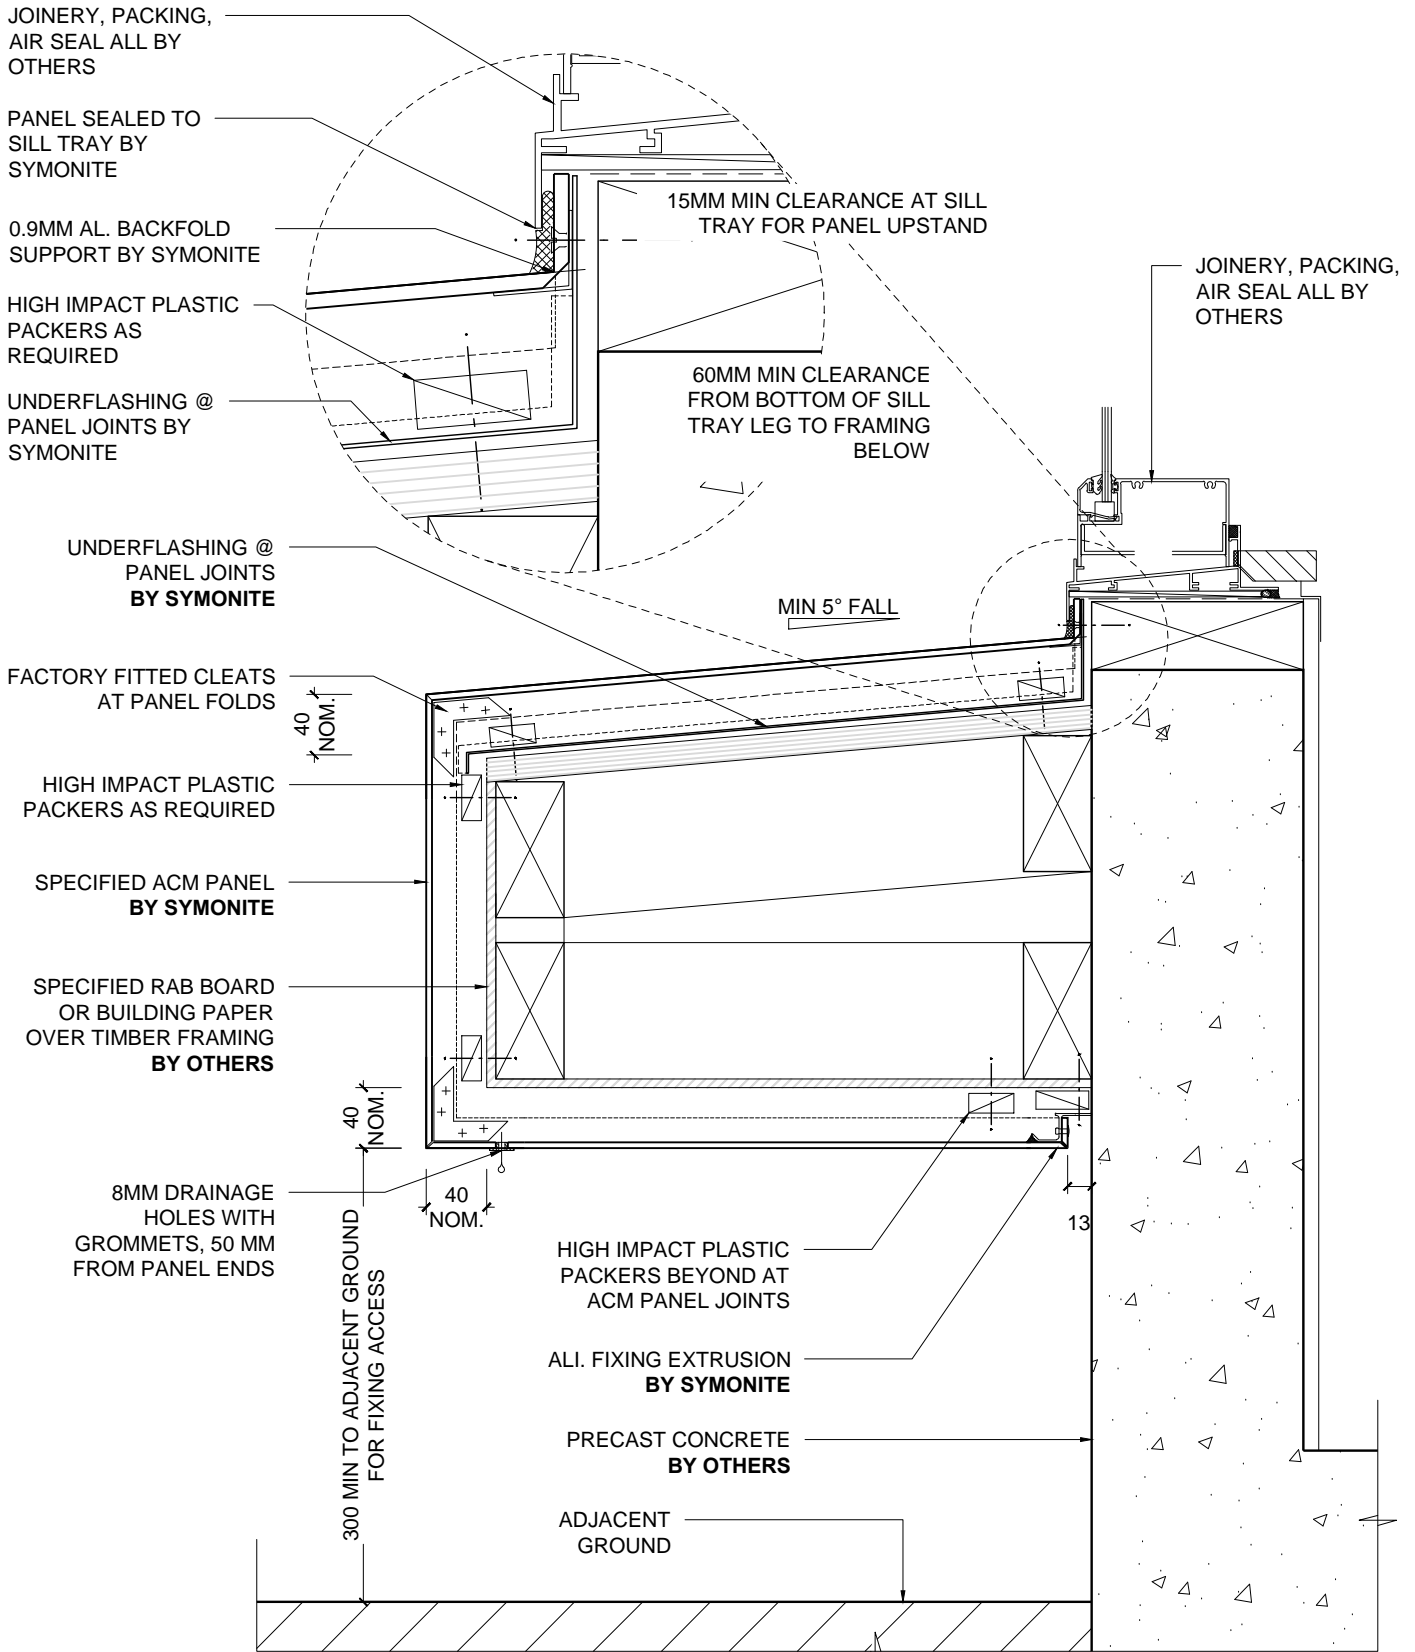

1 TYPICAL EYEBROW SILL DETAIL
-
1:5 @ A4