


ALUMINIUM COMPOSITE CLADDING SYSTEM

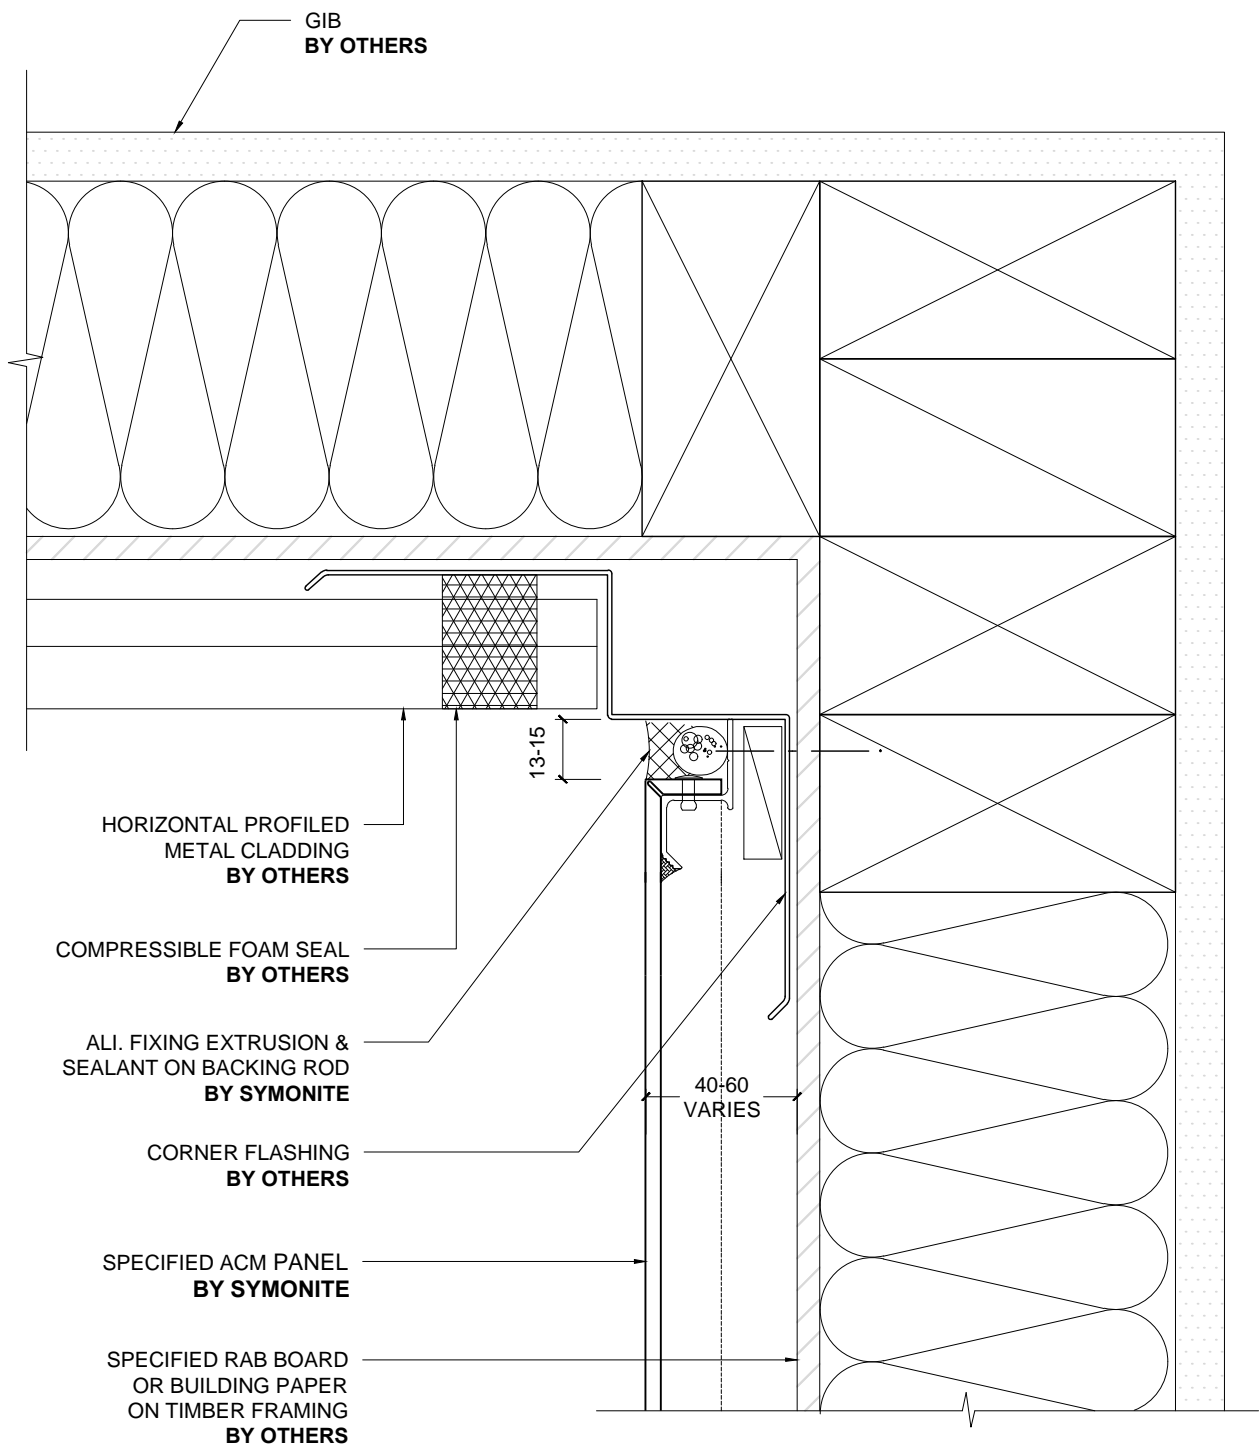

1 INTERNAL CORNER / HORIZONTAL PROFILED METAL JUNCTION
 -
 1:2 @ A4