



# ALUMINIUM COMPOSITE CLADDING SYSTEM

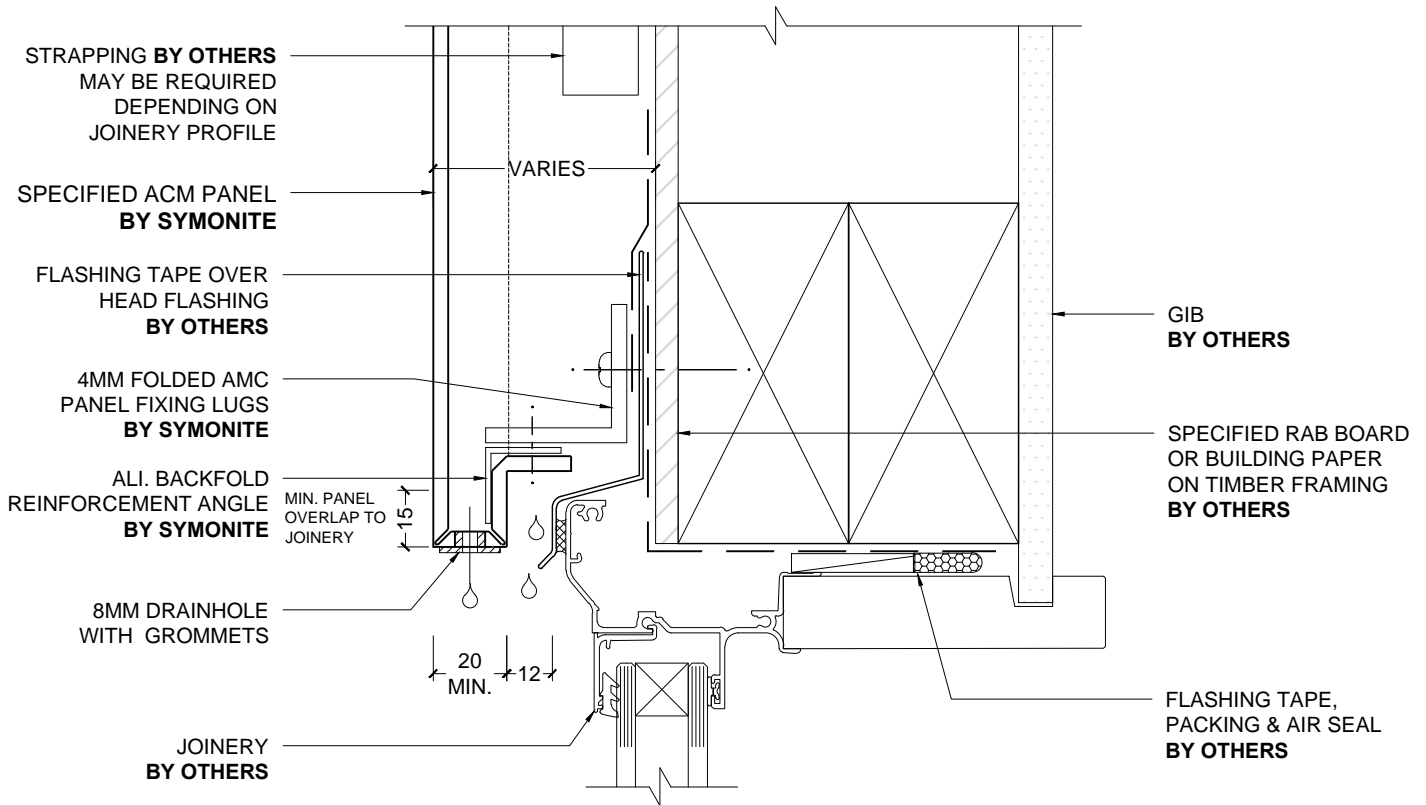

1 HEAD DETAIL (RESIDENTIAL JOINERY)  
1:2 @ A4

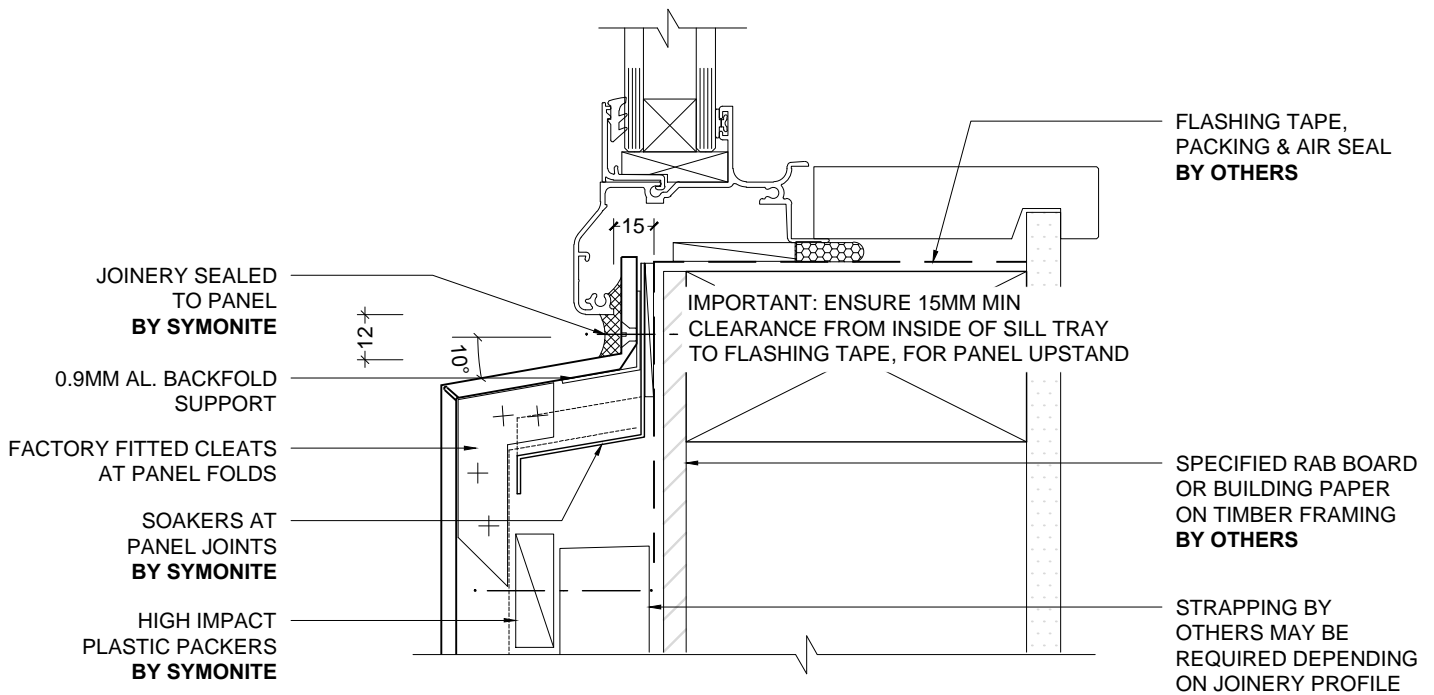

2 SILL DETAIL (RESIDENTIAL JOINERY)  
1:2 @ A4