


ALUMINIUM COMPOSITE CLADDING SYSTEM

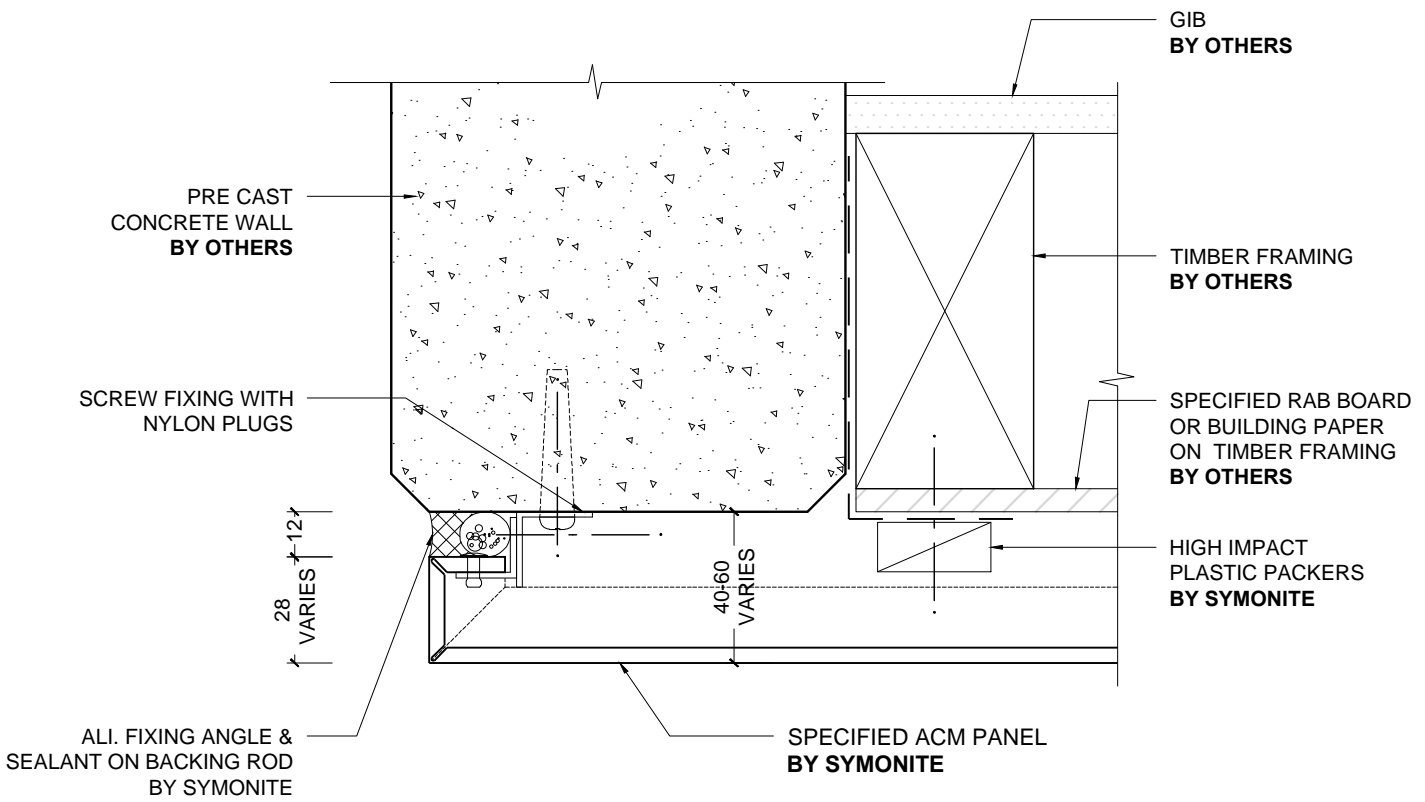

1 **DETAIL AT PRE CAST CONCRETE WALL**
 - 1:2 @ A4