


ALUMINIUM COMPOSITE CLADDING SYSTEM

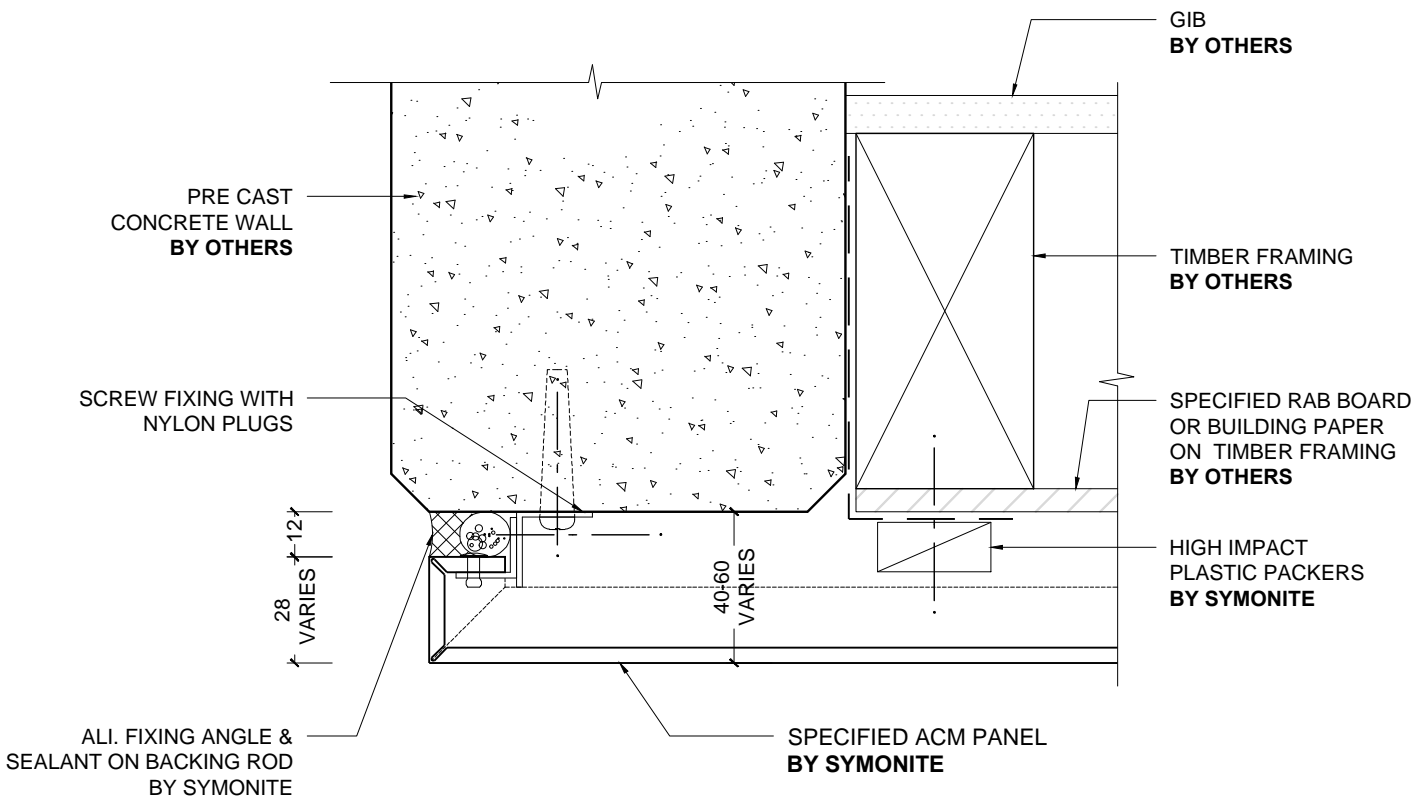

1
 -

DETAIL AT PRE CAST CONCRETE WALL
 1:2 @ A4