


# ALUMINIUM COMPOSITE CLADDING SYSTEM

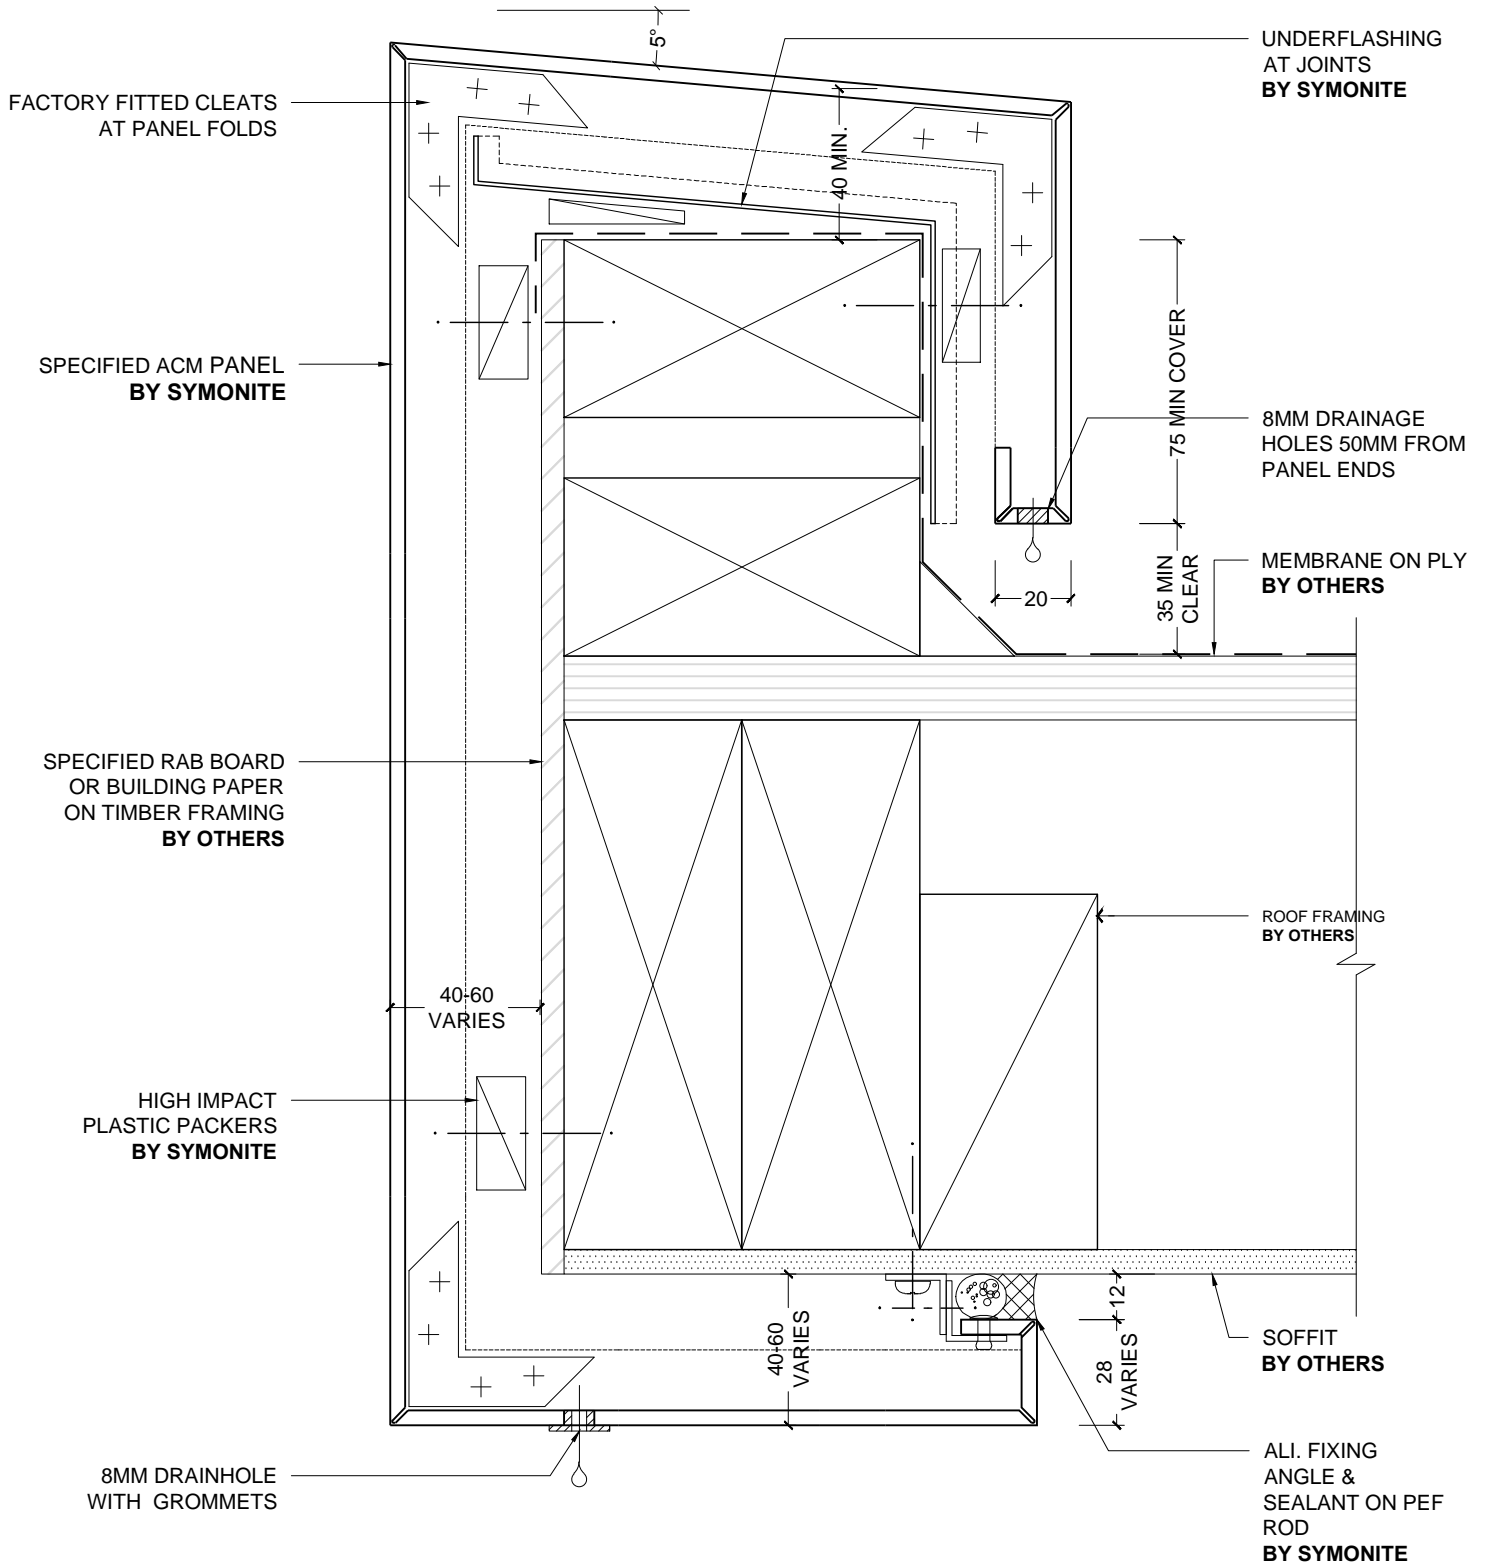

1 ACM FASCIA - SOFFIT BY OTHERS

1:2 @ A4