


ROUT AND RETURN SYSTEM

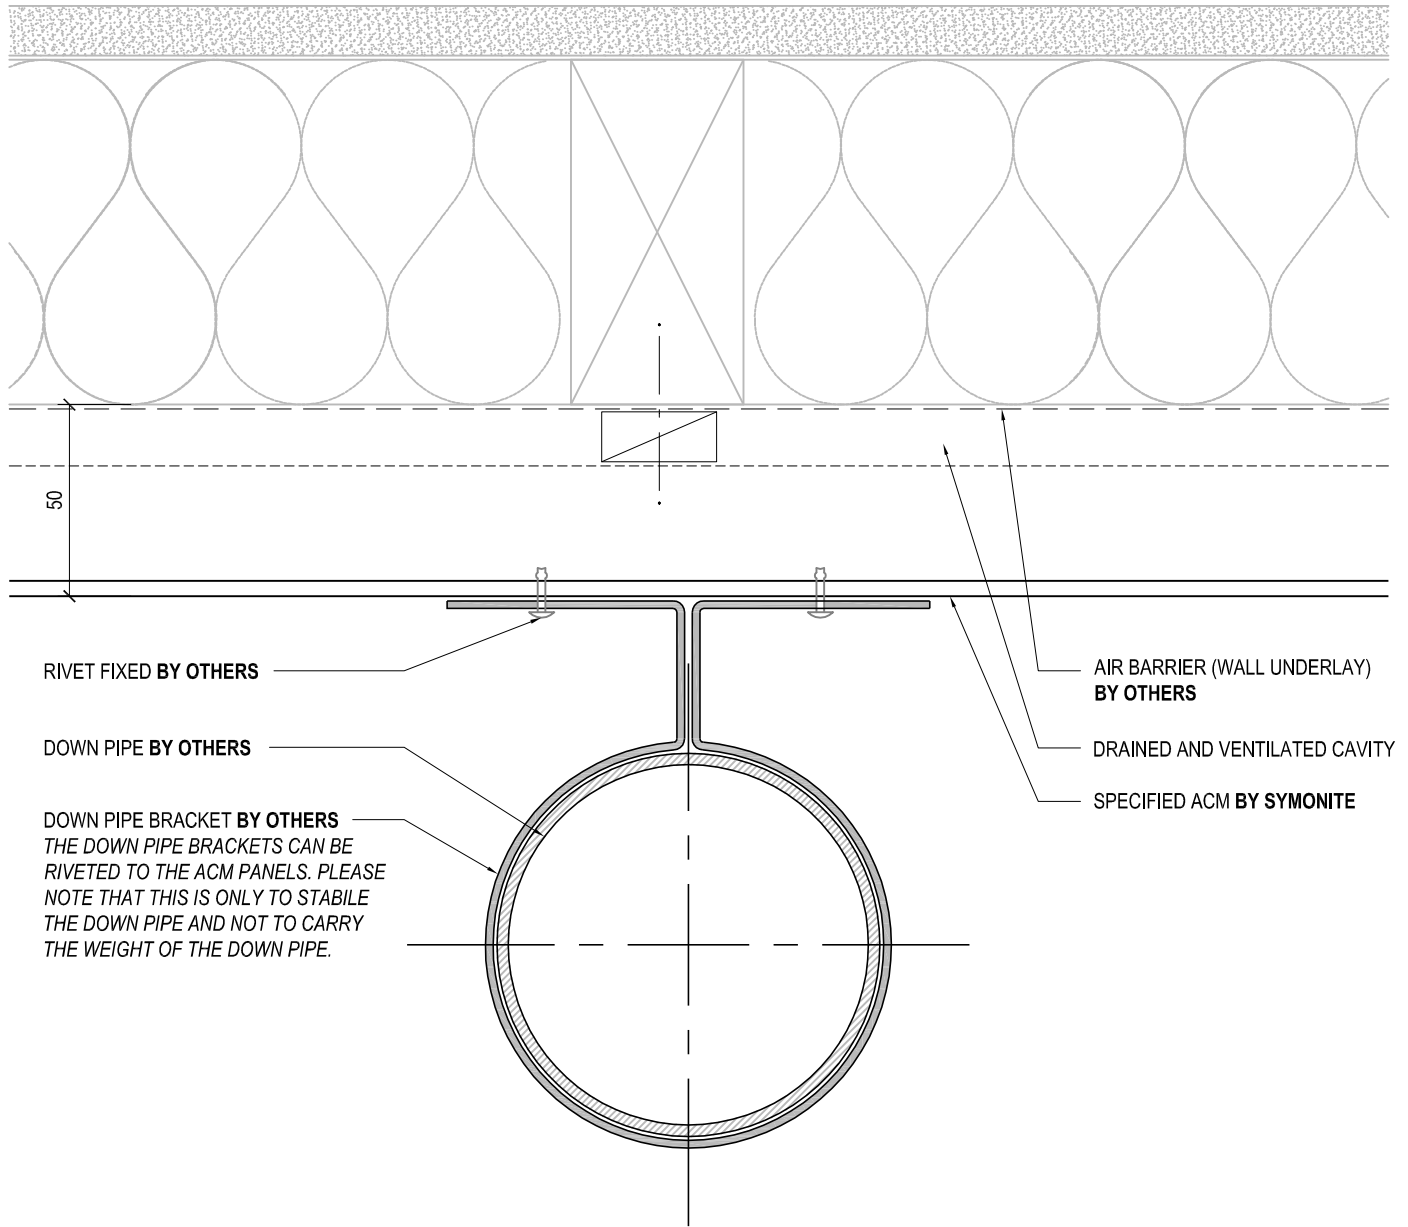

NOTE

- TO BE READ WITH SHEET 30 & 31



DRAWING TITLE	DRAWING STATUS	SHEET NO.	ISSUE
DOWNPIPE / ACM FIXING DETAIL	ARCHITECTURAL RESOURCE	32	A
	SCALE: 1:2	DATE: DECEMBER 2014	